



TOWN OF MULGRAVE

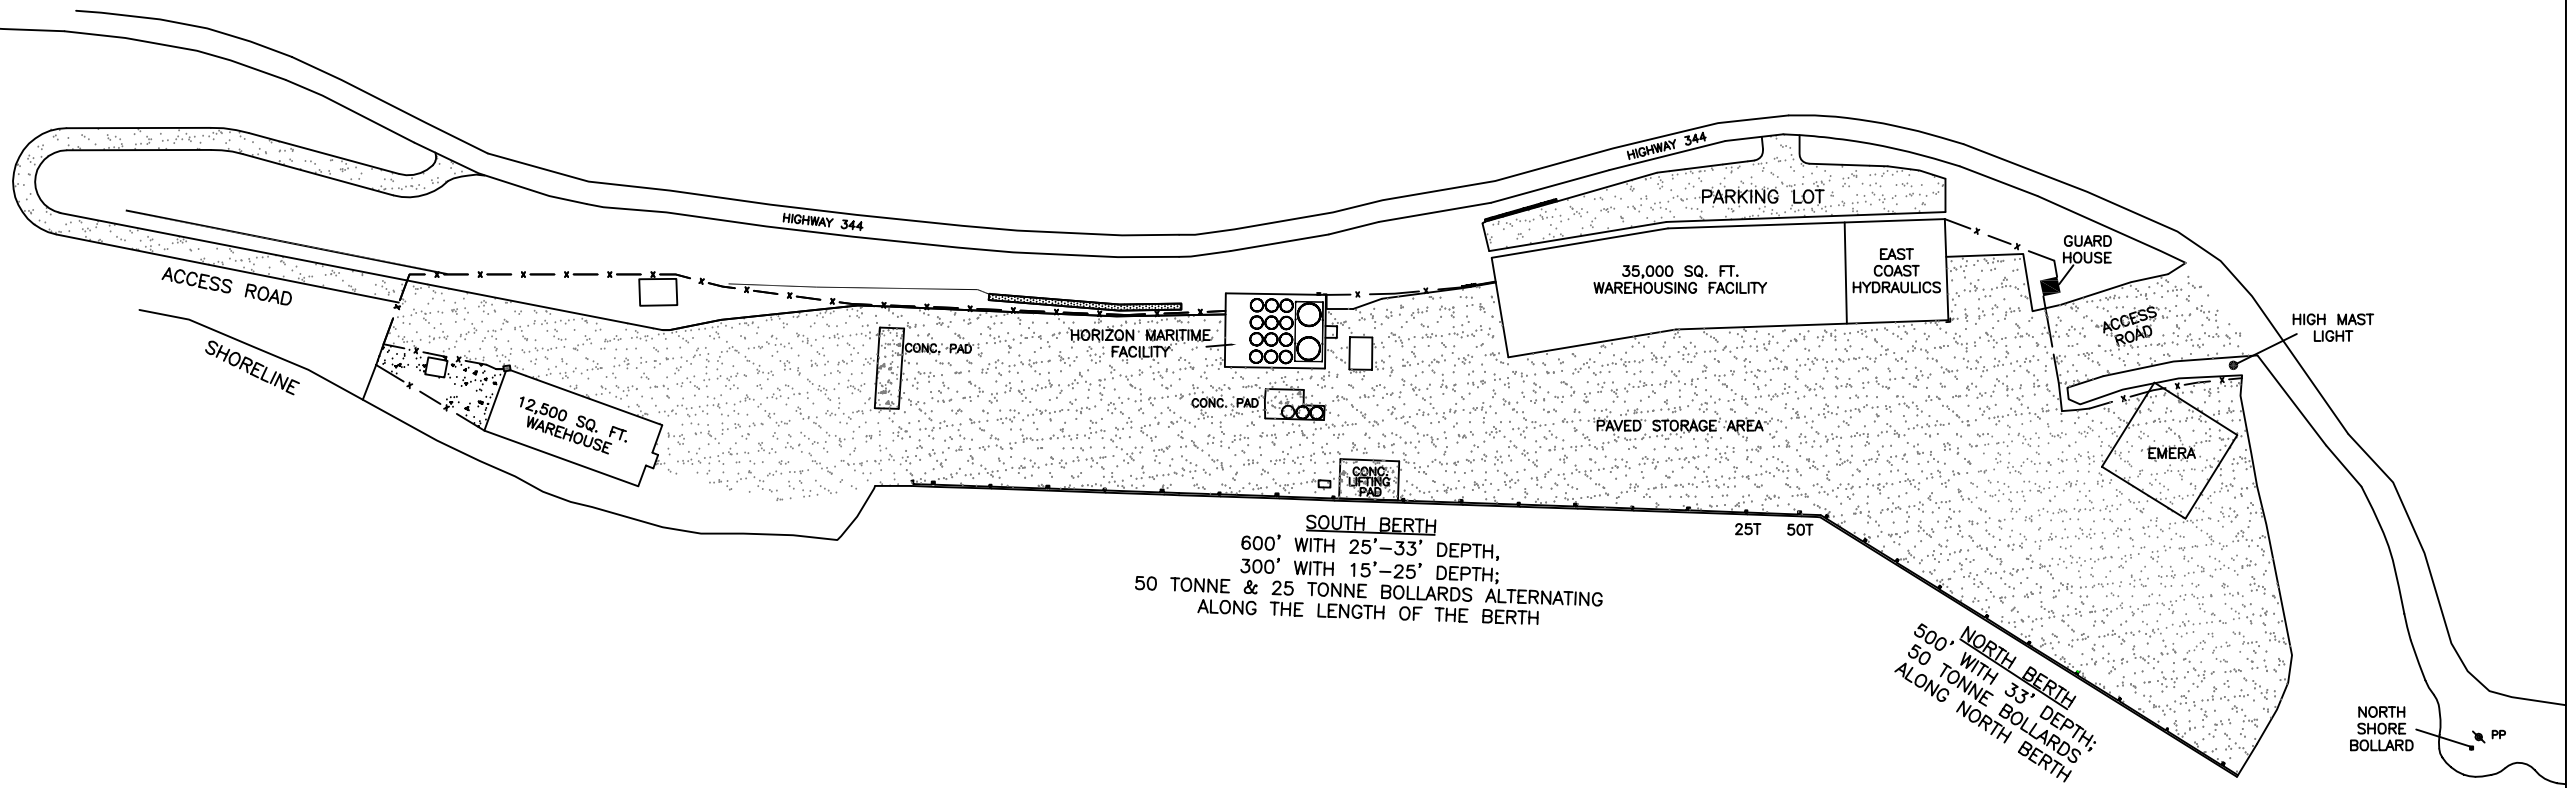

STRAIT OF CANSO

	STRAIT OF CANSO SUPERPORT CORPORATION LTD. MULGRAVE MARINE TERMINAL	DATE: JUNE 2019
	TITLE: SITE PLAN	SCALE: 1" = 192'